


TYPICAL SECTION RETENTION BASIN
SLOTTED DRAIN WITH PAVED GUTTER

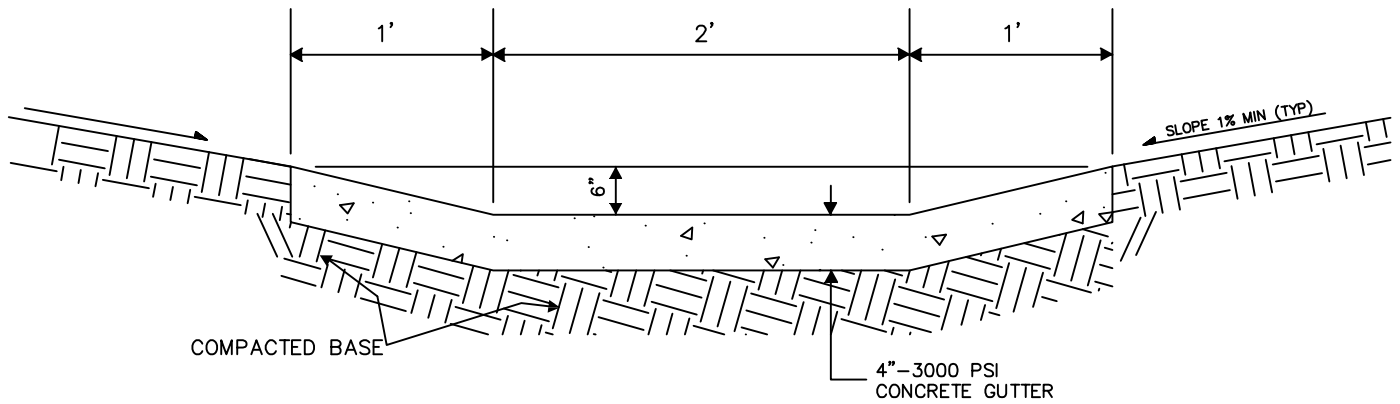

TYPICAL SECTION
ALTERNATE PAVED GUTTER

FIGURE 3