
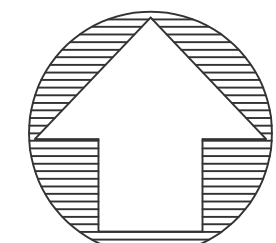


LAND SUBDIVISION MAP - CITY OF WESTLAKE, OHIO

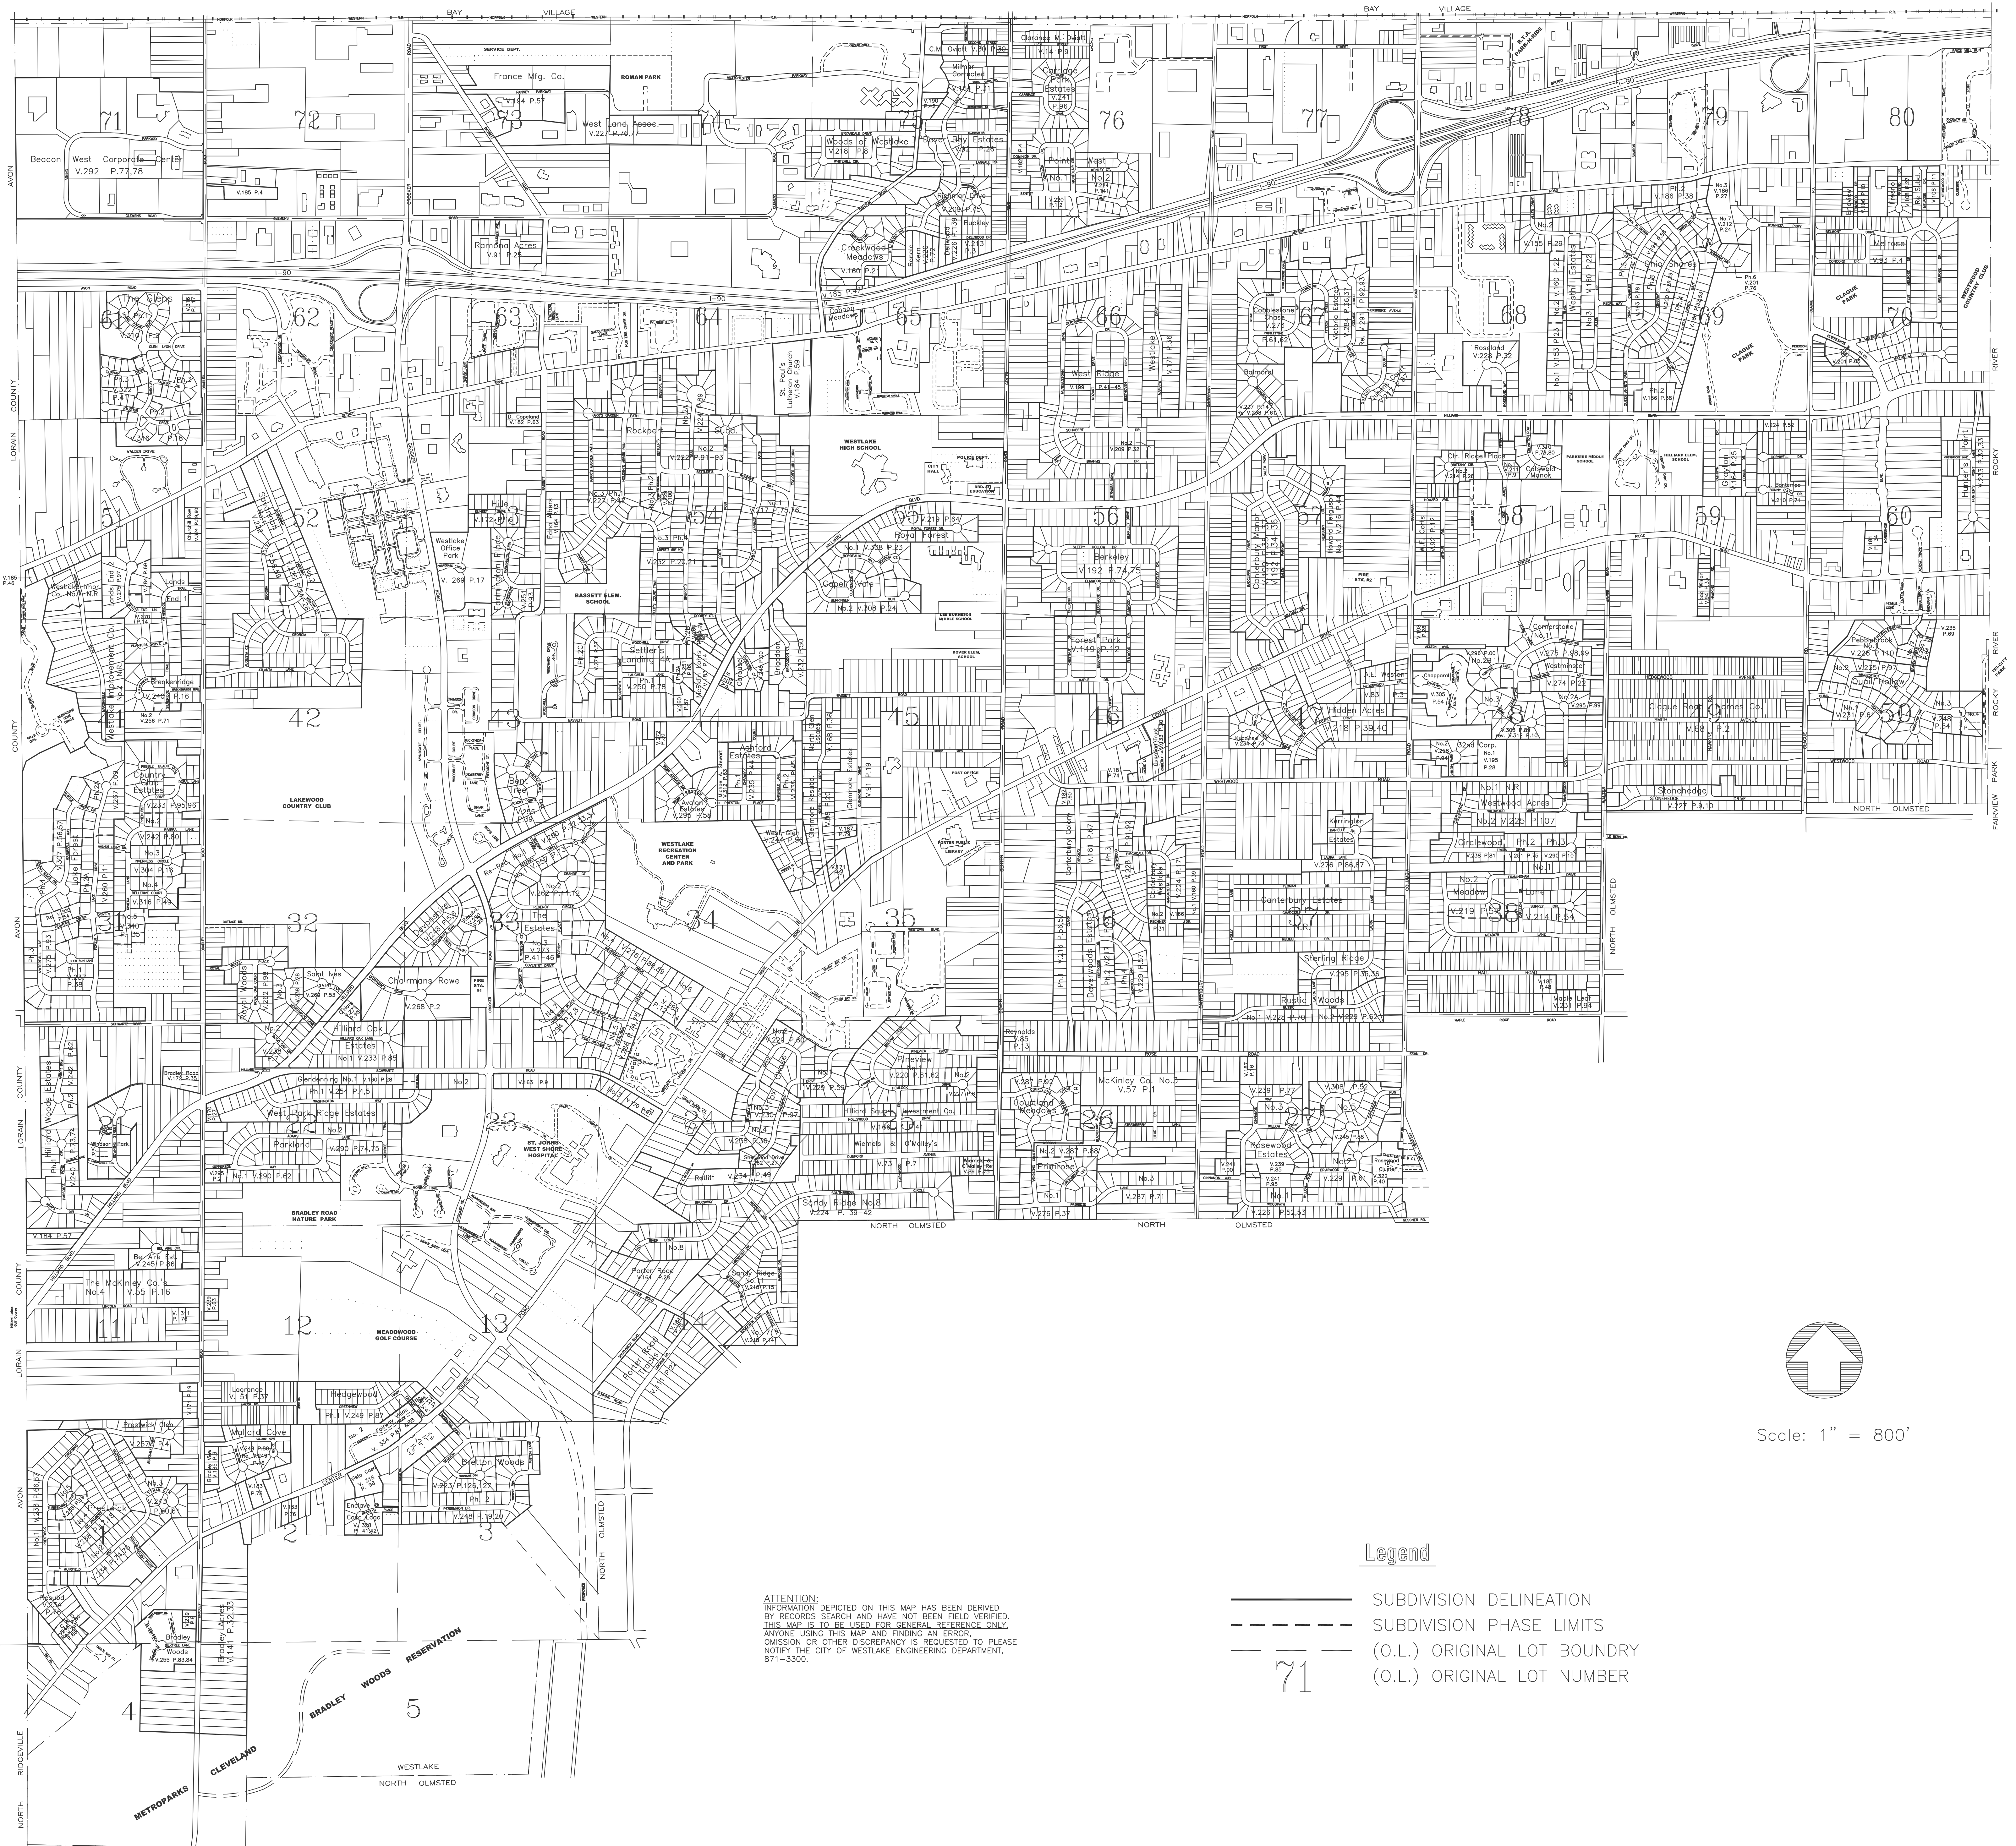

Scale: 1" = 800'

Legend

- SUBDIVISION DELINEATION
- - - SUBDIVISION PHASE LIMITS
- (O.L.) ORIGINAL LOT BOUNDRY
- (O.L.) ORIGINAL LOT NUMBER

ATTENTION:
 INFORMATION DEPICTED ON THIS MAP HAS BEEN DERIVED
 BY RECORDS SEARCH AND HAS NOT BEEN FIELD VERIFIED.
 THIS MAP IS TO BE USED FOR GENERAL REFERENCE ONLY.
 ANYONE USING THIS MAP AND FINDING AN ERROR,
 OMISSION OR OTHER DISCREPANCY IS REQUESTED TO PLEASE
 NOTIFY THE CITY OF WESTLAKE ENGINEERING DEPARTMENT,
 871-3300.

71