


INDEX

Click on Page Number to Advance to proper page document.

BAY VILLAGE
MAP 203

BAY VILLAGE
MAP 204

NORFOLK & WESTERN

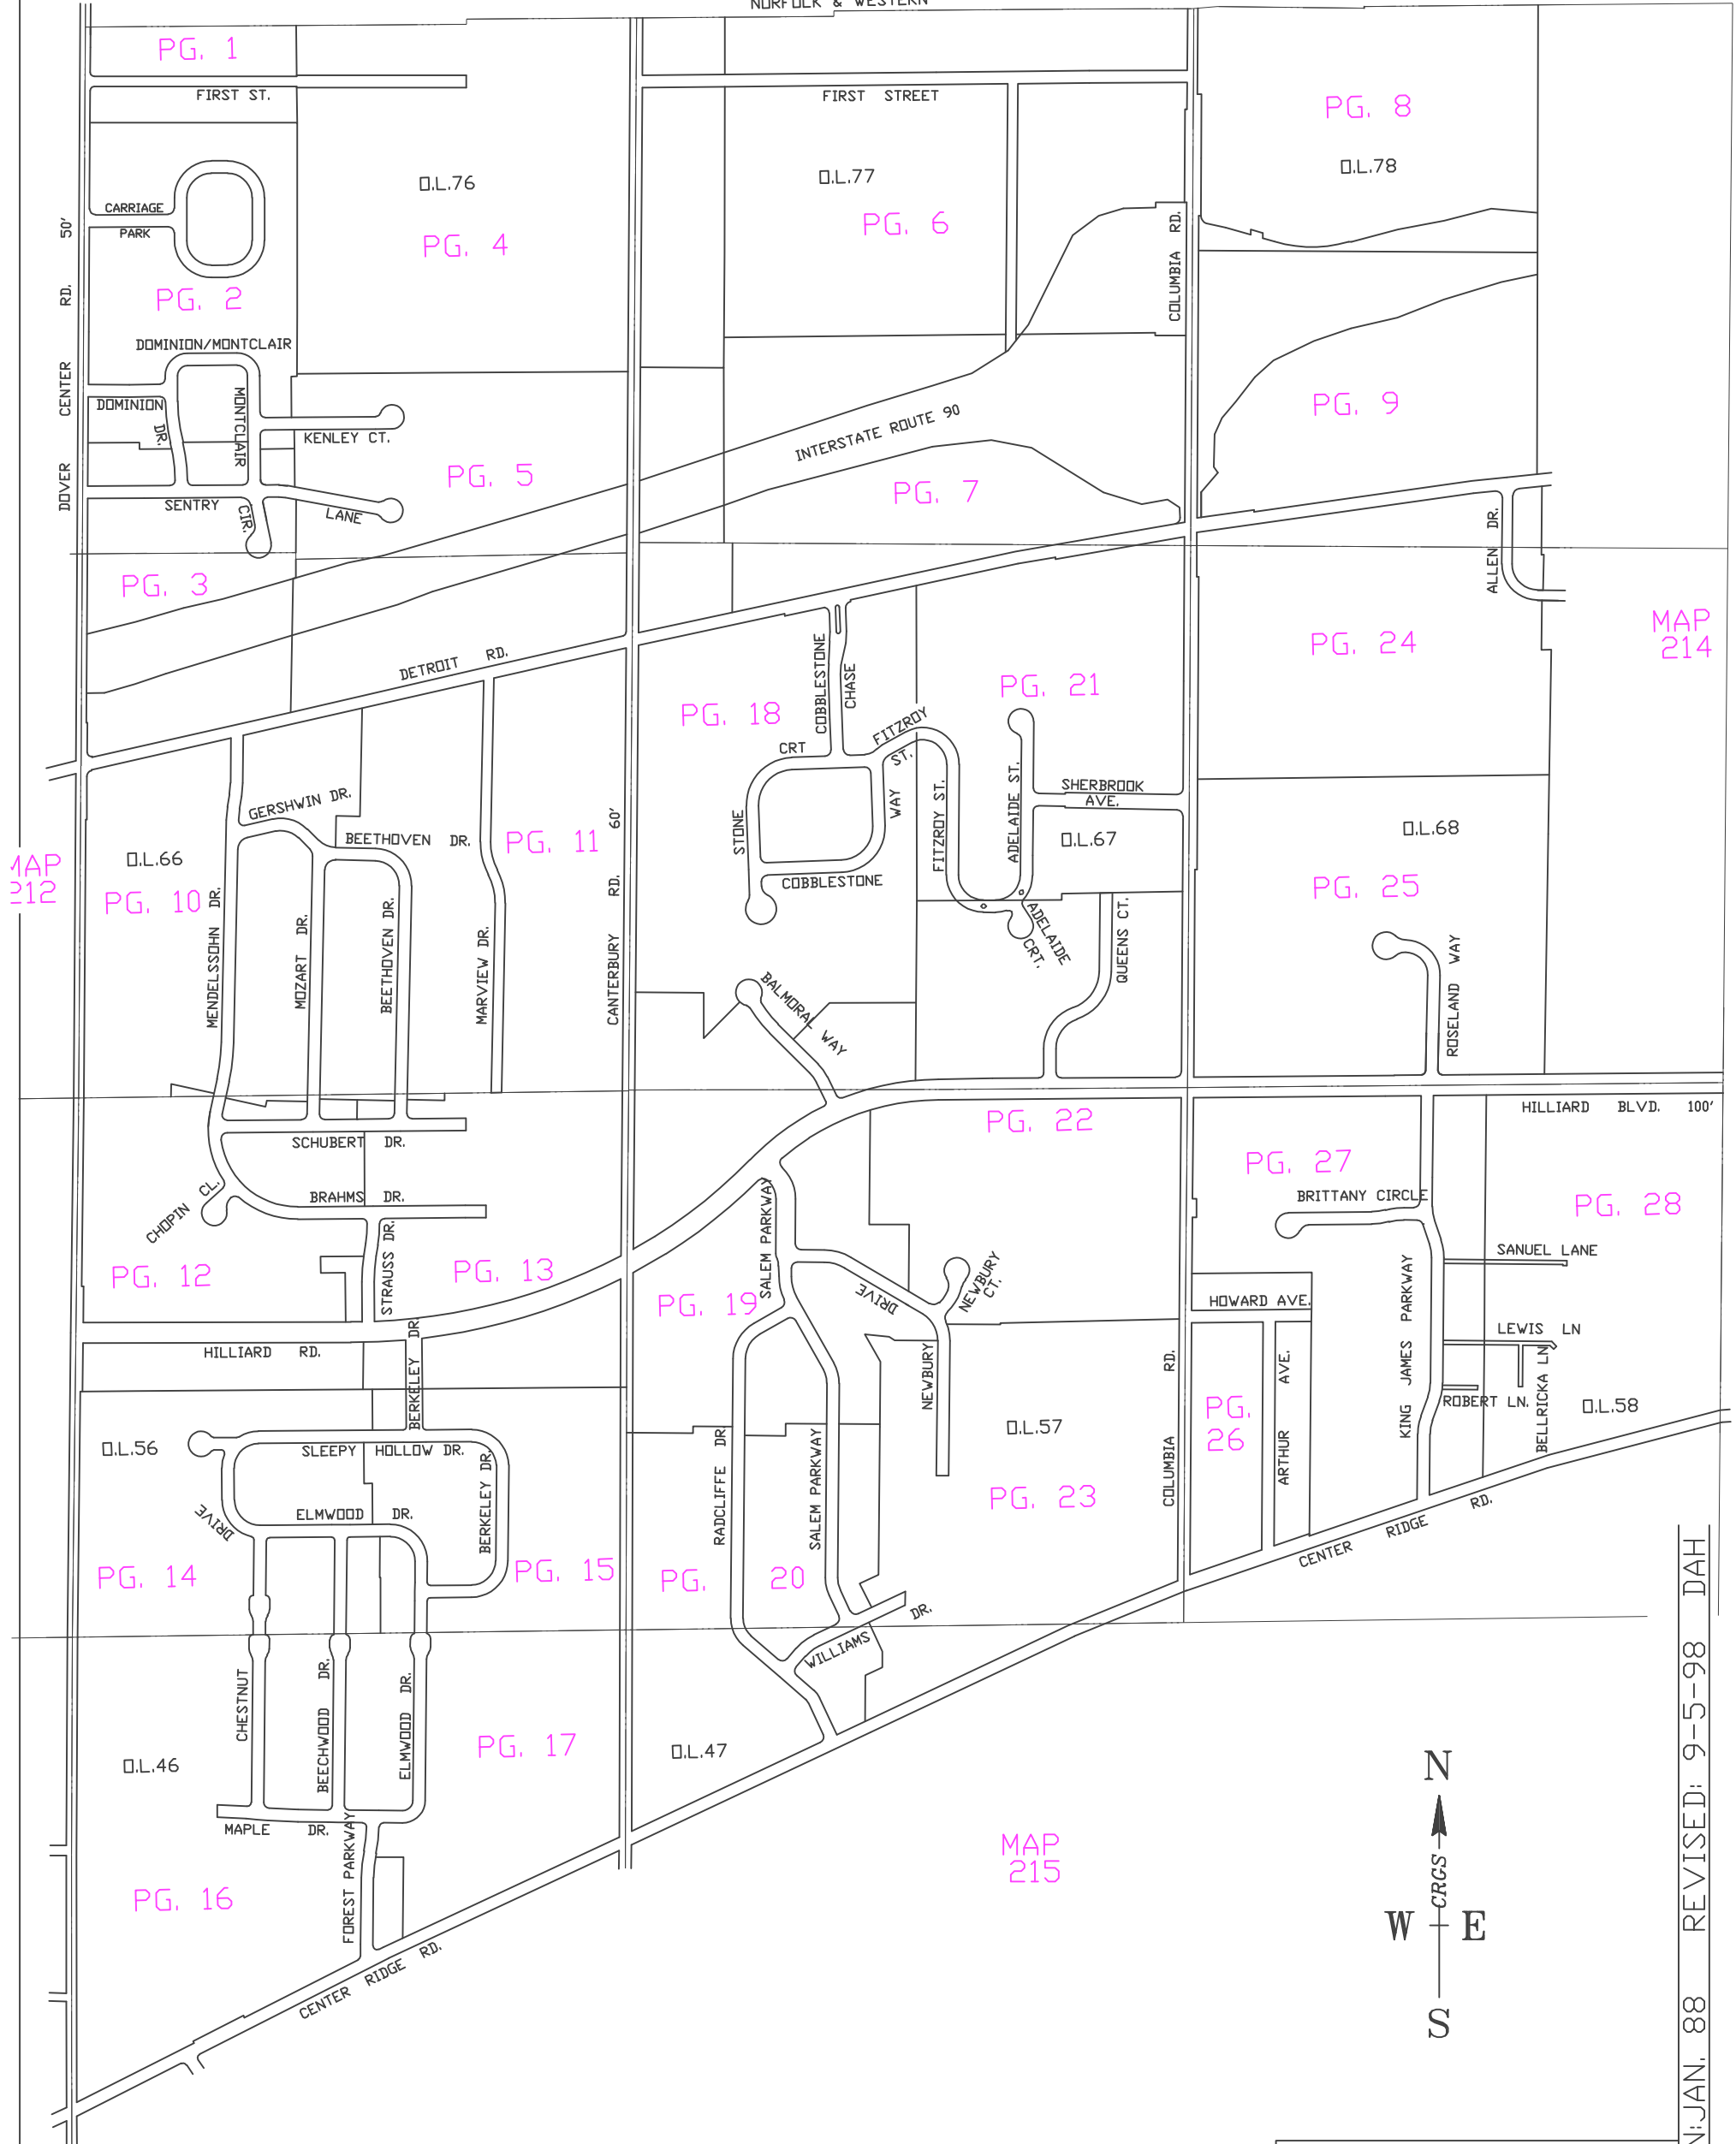

MAP 212

MAP 214

MAP 215

SCALE: 1"=500'
250 0 500 1000

Westlake Map 213

ATTENTION:
INFORMATION DEPICTED ON THIS MAP HAS BEEN DERIVED BY RECORDS SEARCH AND HAVE NOT BEEN FIELD VERIFIED. THIS MAP IS TO BE USED FOR GENERAL REFERENCE ONLY. ANYONE USING THIS MAP AND FINDING AN ERROR, OMISSION OR OTHER DISCREPANCY IS REQUESTED TO PLEASE NOTIFY THE CITY OF WESTLAKE ENGINEERING DEPARTMENT, (440) 617-4145.

DRAWN: JAN. 88 REVISED: 9-5-98 DAH